


Note: This detail was developed to meet the requirements of a specific set of design parameters in a cold/wet climate. Variables such as insulation levels, regional building requirements and contractor preferences may render this detail not applicable to all conditions or situations.

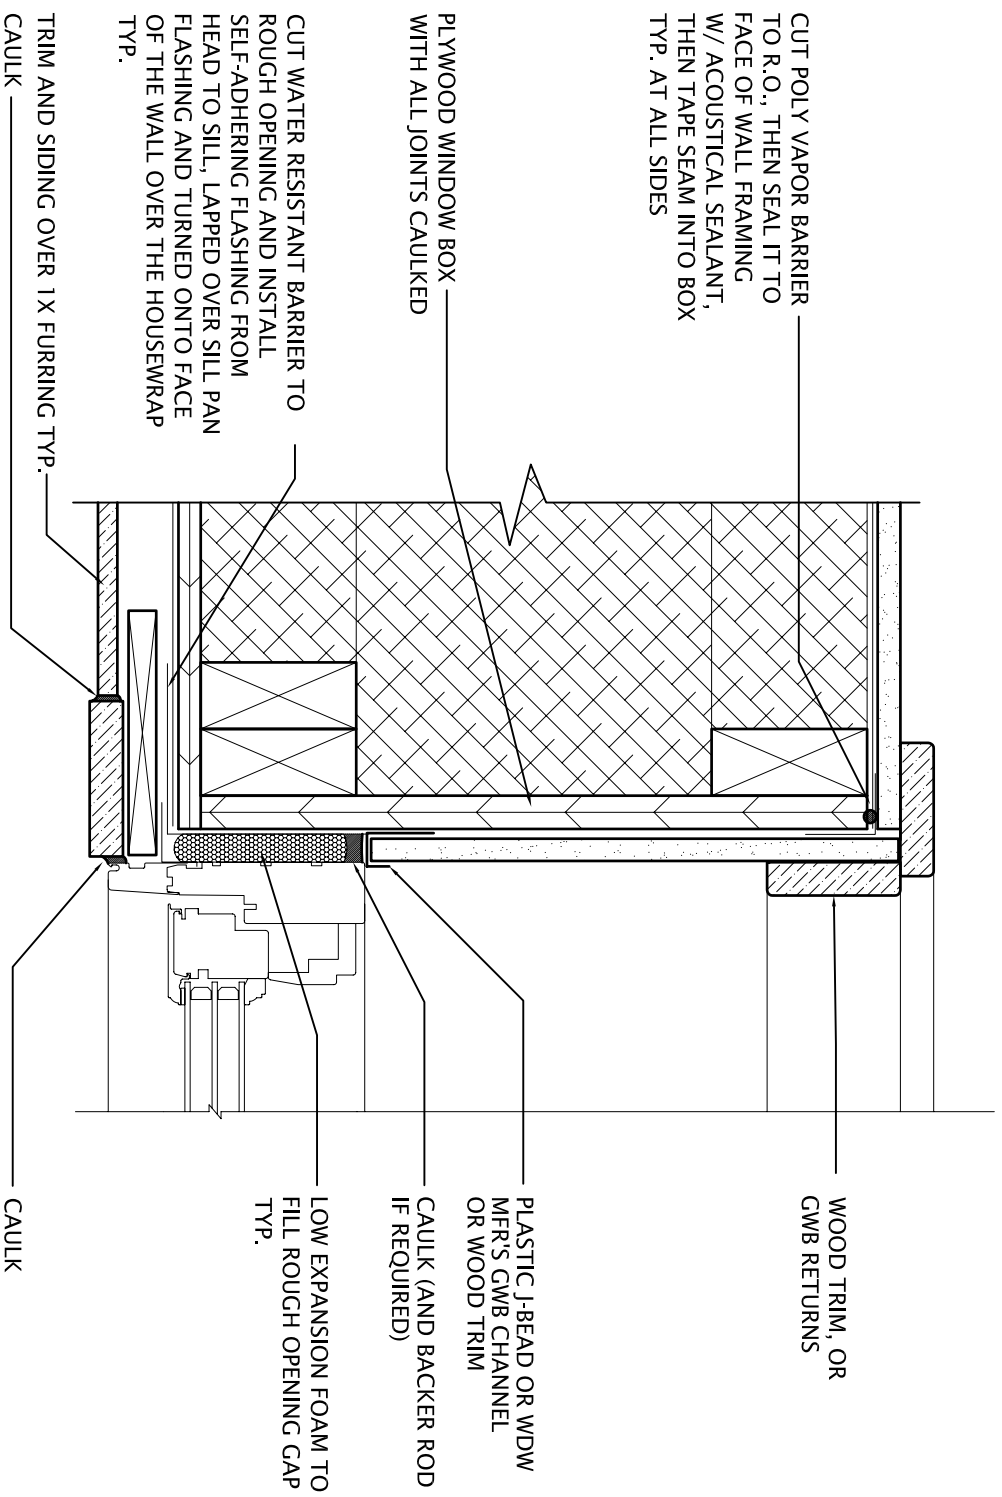

## Double stud window jamb with rain screen siding

**Wagner Zaun**

ARCHITECTURE

17 N. Lake Avenue  
Duluth, MN 55802  
218-733-0690

21

www.wagnerzaun.com

