


Note: This detail was developed to meet the requirements of a specific set of design parameters in a cold/wet climate. Variables such as insulation levels, regional building requirements and contractor preferences may render this detail not applicable to all conditions or situations.

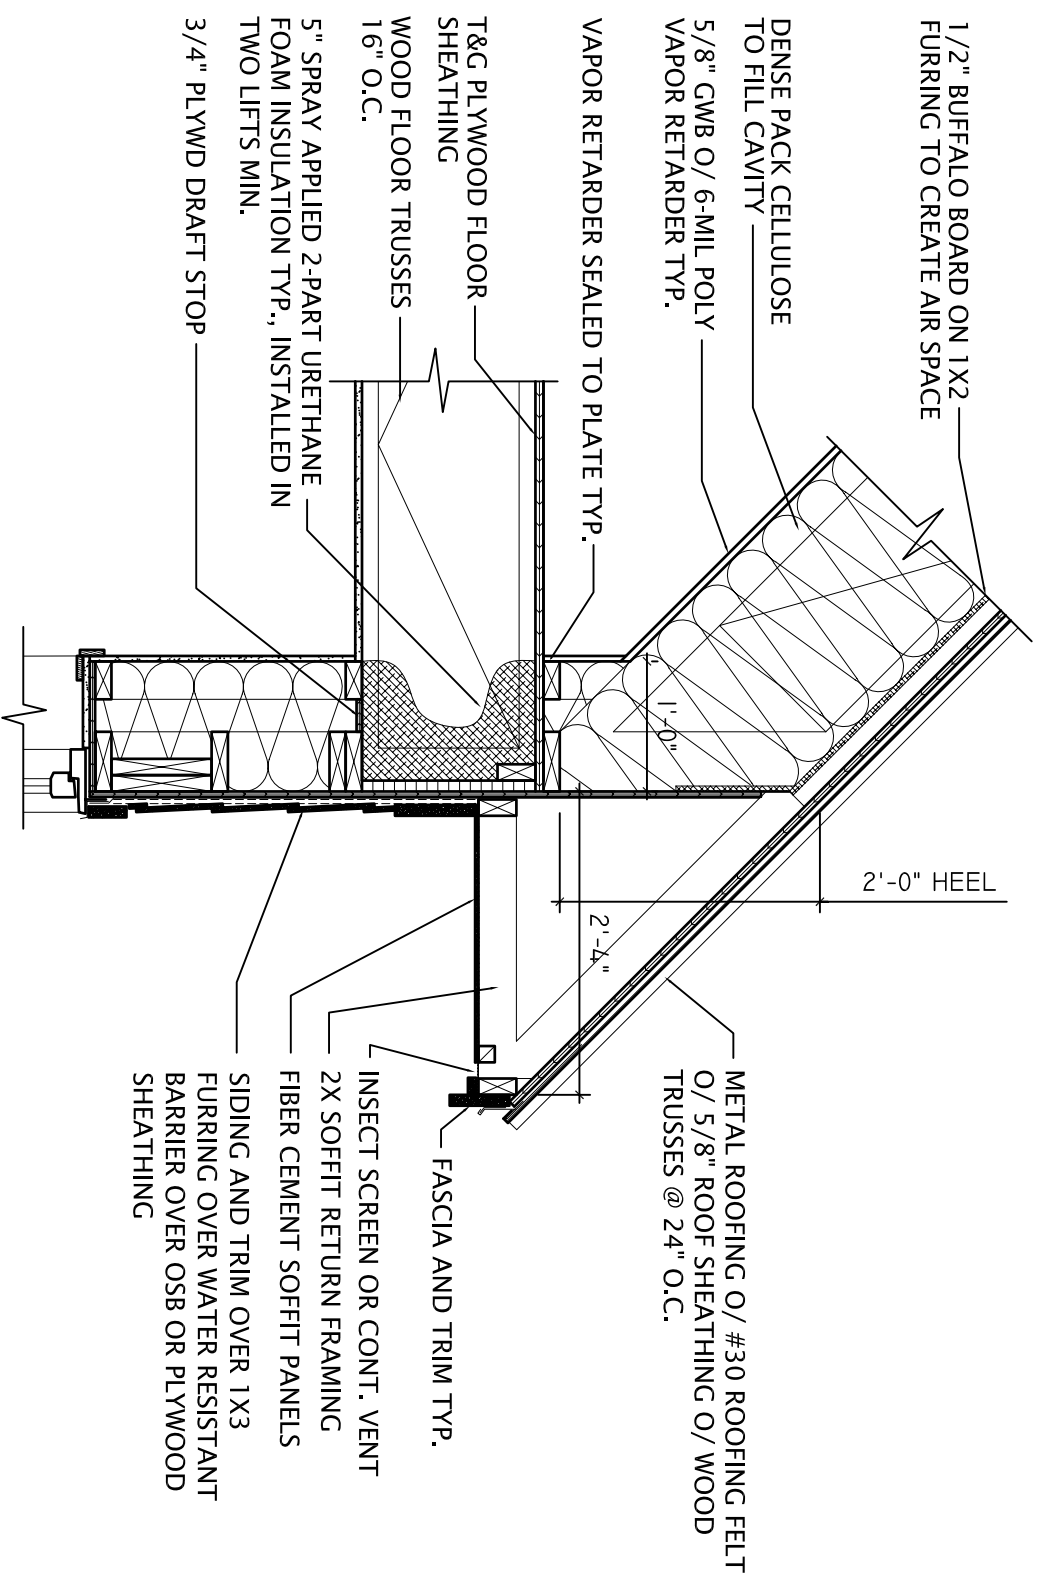

HANDLEY RESIDENCE ROOF TO WALL DETAIL

Wagner Zaun
ARCHITECTURE

17 N. Lake Avenue
Duluth, MN 55802
218-733-0690

